


PLAN

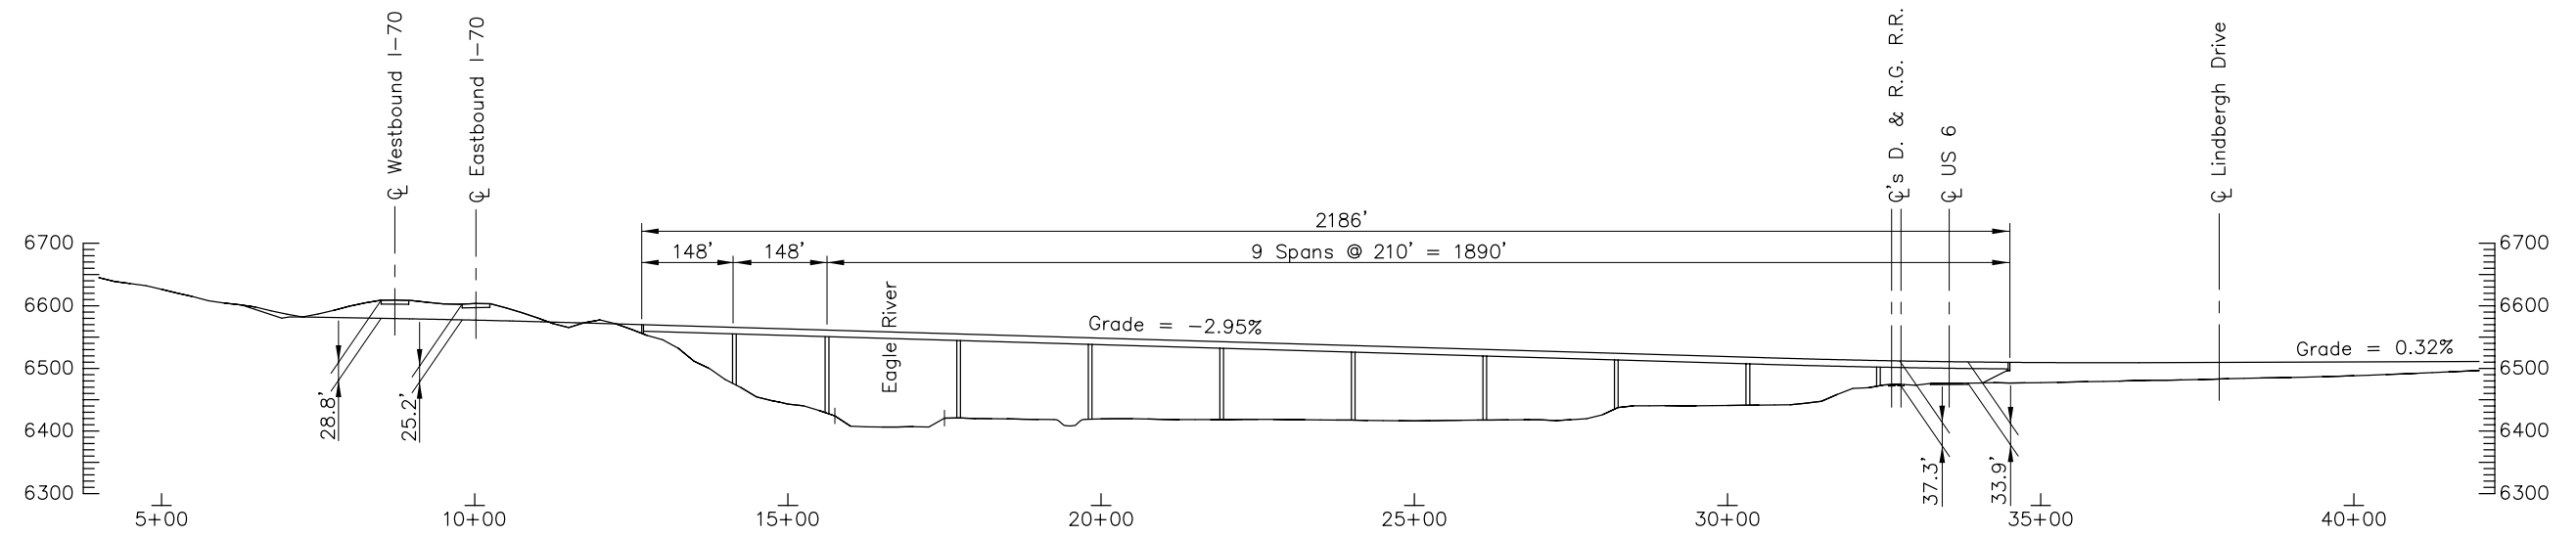

ELEVATION

THIS CONCEPT DESIGN WAS PRODUCED AS PART OF THE ENVIRONMENTAL ASSESSMENT PROCESS. CONCEPTS MAY CHANGE DURING THE DESIGN PROCESS.

Figure 2-6
EAGLE AIRPORT INTERCHANGE
ALTERNATIVE K1